

Brief Specification: Profiled Steel

1.6mm Panels: 2 Corri Profile
 Base Plates: Extended Slotted
 Top Plates: Extended Top Lift
 Jacklegs: -
 Lifting Points: Top Corner Only
 Forklift Tunnels: -
 Staircase Fixings: Fixing Bolts
 Link Frame: -
 Ceiling Height: 2235mm
 Insulation: Walls & Roof 60mm

External Finish: Mid-Sheen

Body: TBC
 Corners: TBC
 Plinth: TBC
 Fascia: TBC
 Jacklegs: -
 Door: TBC
 Shutters: TBC
 Paint Type: Zinsser 250
 Finishes are indicative. It is the client's responsibility to ensure these are correct

External Door: Kimcroft 910 Steel Single Doorset

Leaf Width 826mm
 Structural Opening 920 x 2075mm
Window: HL2
 Aluminium mill finish single glazed 914w x 300h frame @ 1721mm affl
Plumbing
 Ceramic Pan c/w FDTD Dual Flush Cistern
 Spray Pattern Mixer Taps
 Hot Water Cylinder (Size TBC)
 Fixed Shower Head c/w Push Button
 Plastic Pipework
 Hot Water From Cabin A


Key

3L: 3 Lever Lock
 IB: Indicator Bolt
 trh: Toilet Roll Holder
 m: Mirror
 h&c: Hat & Coat Hook
 wdp: Wash Down Point
 WO: Waste Outlet
 MCW: Mains Cold Water Inlet
 HWS: Hot Water Supply
 HWR: Hot Water Return
 HWC: Hot Water Cylinder (Size TBC)
 Waste & Water Protected By Steel Shroud
 Oak Veneer Solid Core Doors

Internal Finish

Wall Finish: TBC
 Ceiling Finish: TBC
 Floor Finish: TBC
 Plastic Door & Window Linings: TBC
 Internal Door Architrave: TBC
 Plastic Skirting: Cap & Cove
 Top Lath: TBC
 'H' Sections: To Suit Board Finish
 Internal Corners: TBC

Tolerance: ±2mm
Timber Framing: 45mm
Partition Framing: 70mm
Prod. No.: -
Fleet No.: -
Stickers: -
I.D. Plate: -
Module Weight: -
Laden Weight: -
Max. Lift Weight: -

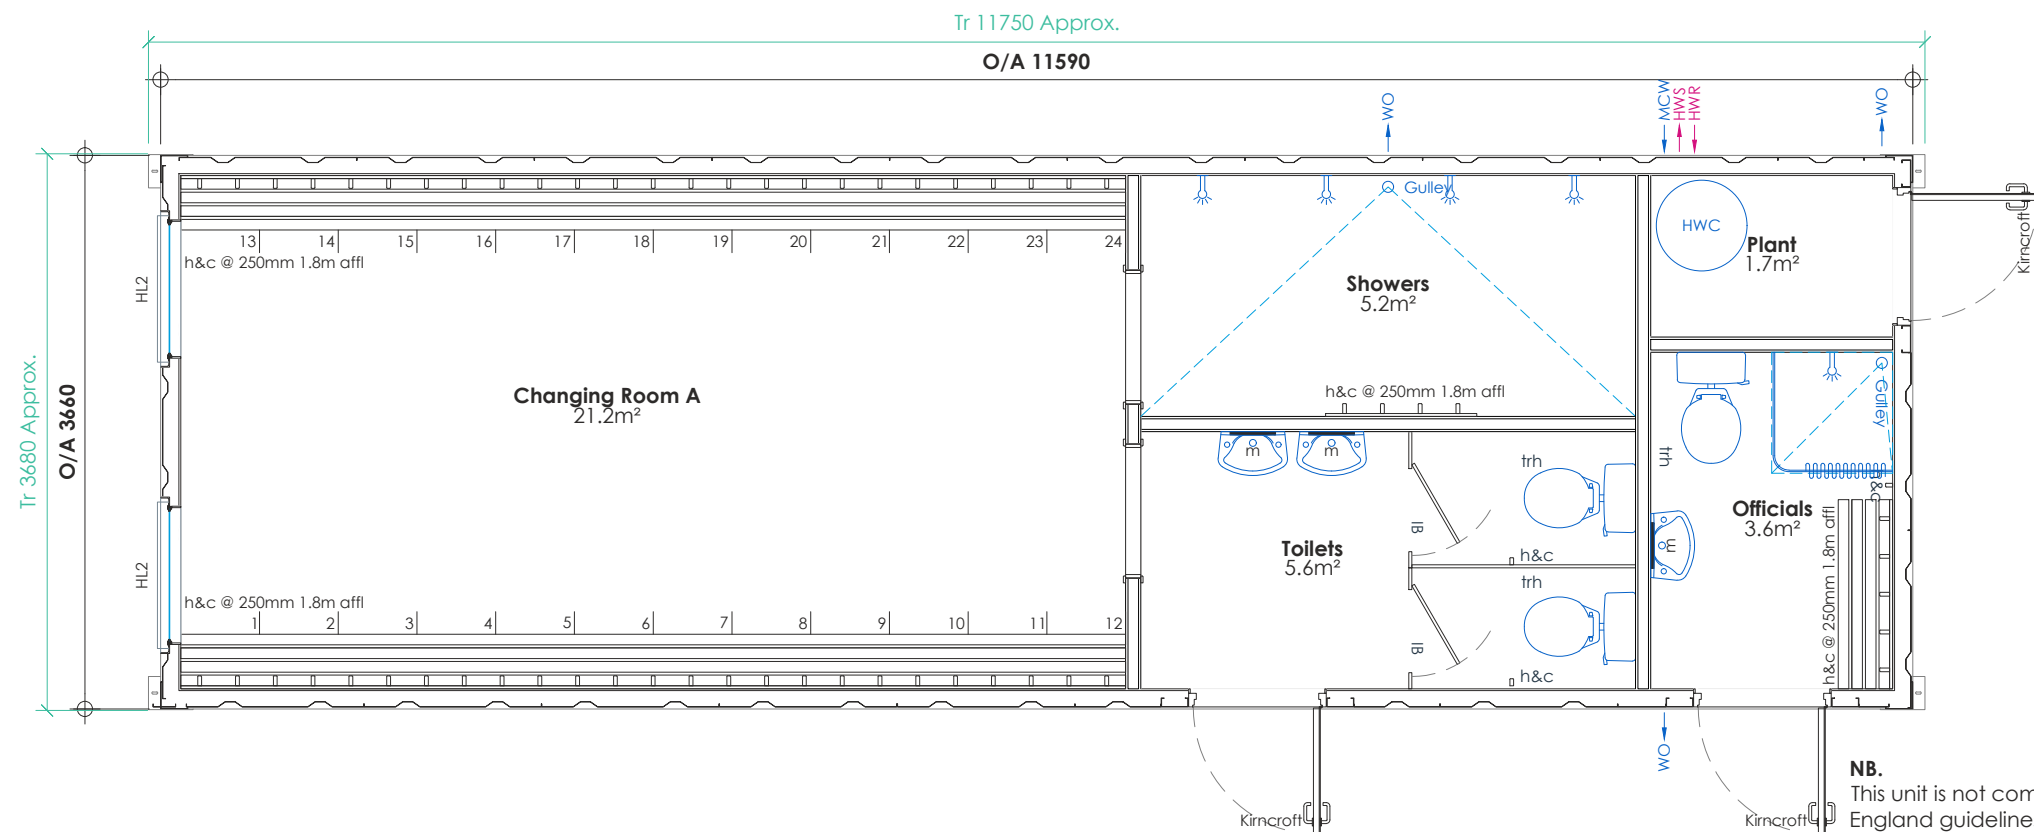

P02	Revised to client comments, layout updated	ST/SF	29.04.22
P01	First issue		
rev	description	by/chk	date



client:
Swanley Town Council


project:
Swanley RFC Changing Facilities

title:
Cabin A

date: 11.04.22
 design lead: ST
 project ref: 2223500
 checked: SF
 scale @ A3: As Shown

NB.
 This unit is not compliant to FA or Sports England guidelines for Rugby League, therefore it strongly recommended to seek advice from the relevant bodies

00 General Arrangement
 1:50

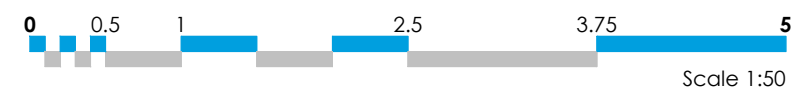

PRELIMINARY

dwg ref: **B1-100**
 rev: **P02**