


FLAT SIDED CONSTRUCTION

WATER HEATER NOTE:
 ZIP AQUAPPOINT II 15Litre WATER HEATER,
 c/w PRESSURE REDUCER, NON RETURN,
 EXPANSION VESSEL, & SAFETY VALVES.

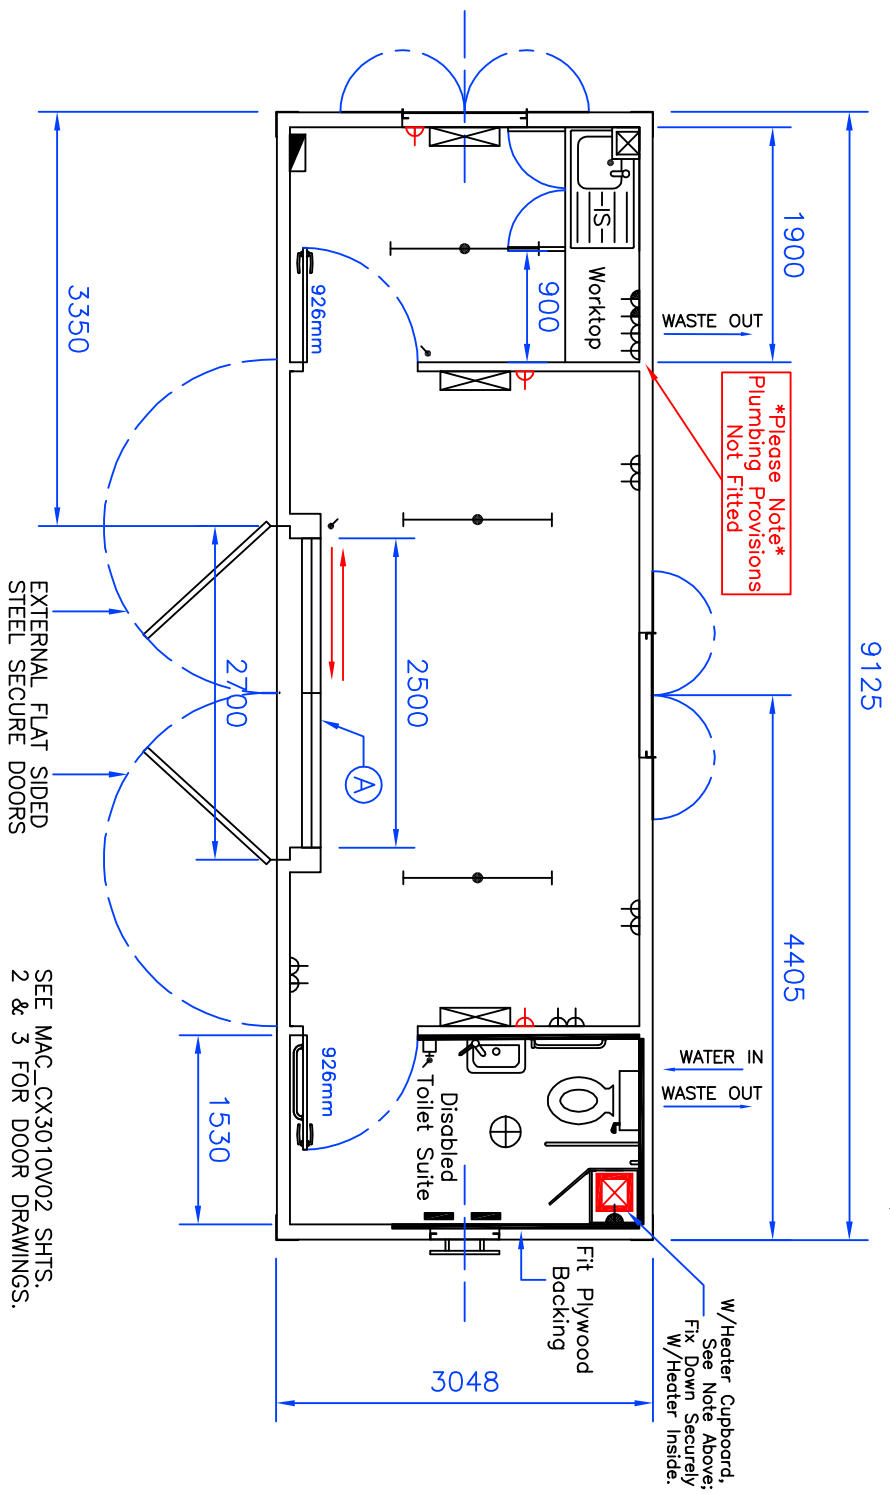

LINED USING EGB2001 & INSULATED,
 MONO WHITE CEILING PANELS,
 WHITE PLASTIC TRIM,
 POLYFLOR VINYL FLOORING

A INTERNAL DOUBLE GLAZED SLIDING PATIO DOOR,
 ONLY 1 OFF SLIDING DOOR AS SHOWN,
 OTHER DOOR REMAINS FIXED.
 SLIDING DOOR WIDTH SUITABLE FOR DISABLED ACCESS

SEE MAC_CX3010V02 SHTS.
 2 & 3 FOR DOOR DRAWINGS.

KEY TO SYMBOLS

	Consumer Unit
	2Kw Convector Heater-Spur
	Twin Skt., 300mm above F.F.L.
	Twin Skt., 1000mm above F.F.L.
	2Kw 5ltr Water Storage Heater
	4' Fluorescent Light
	Light Switch
	Fused Spur & Thermostat
	Pull Switch
	2' Tube Heater + Guard
	Bulkhead Light
	Fused Spur For Water Heater Min. Of 700mm F.F.F.L.

APPROVAL BOX

Customer:
 Signature:
 Name:
 Date:

1	21/09/06	FIRST ISSUE
2	13/10/06	Company Request: Disabled Water Heater Update
ISSUE	DATE	DESCRIPTION

TITLE
 Mac Containers
 30'x10' Complex

Mac Containers

DRAWN	JT	DATE	21/09/06	DRG. No.	MAC_CX3010V02
APPROVED		DATE			Sht1
CHECKED		DATE			