


PLEASE NOTE: UNIT TO HAVE A 3 PHASE ELECTRICAL SUPPLY

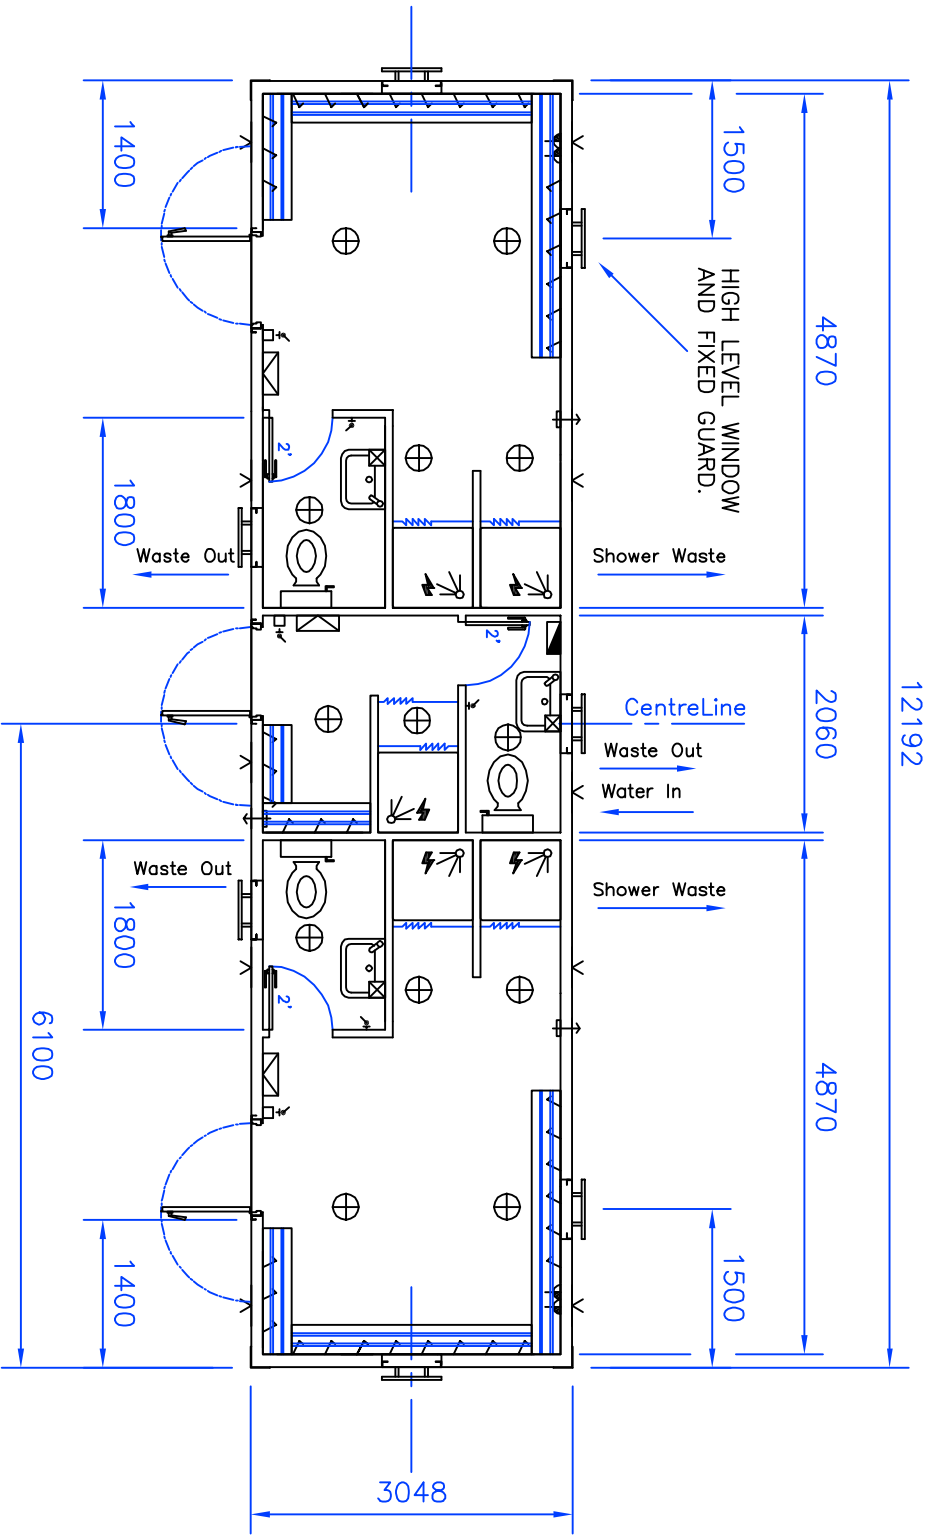

KEY TO SYMBOLS

	3 PHASE ELECTRIC SUPPLY
	2.4kw Downflow Heater
	Fused Spur & Thermostat
	Twin Skt., 1000mm above F.F.L.
	Bulkhead Light
	Light Pullswitch
	3kw Instant Water Heater
	Vent, 1High & 1Low Level
	Extraction Fan
	7.2Kw Shower Unit

APPROVAL BOX  
 Customer:  
 Signature:  
 Name:  
 Date:

ISSUE	DATE	DESCRIPTION
1	24/01/06	FIRST ISSUE

DRAWN	PB	DATE	24/01/06	DRG. No.
APPROVED		DATE		MAC_TS4010V01
CHECKED		DATE		

TITLE  
 Mac Containers  
 40'x10' Toilet/Shower