

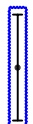

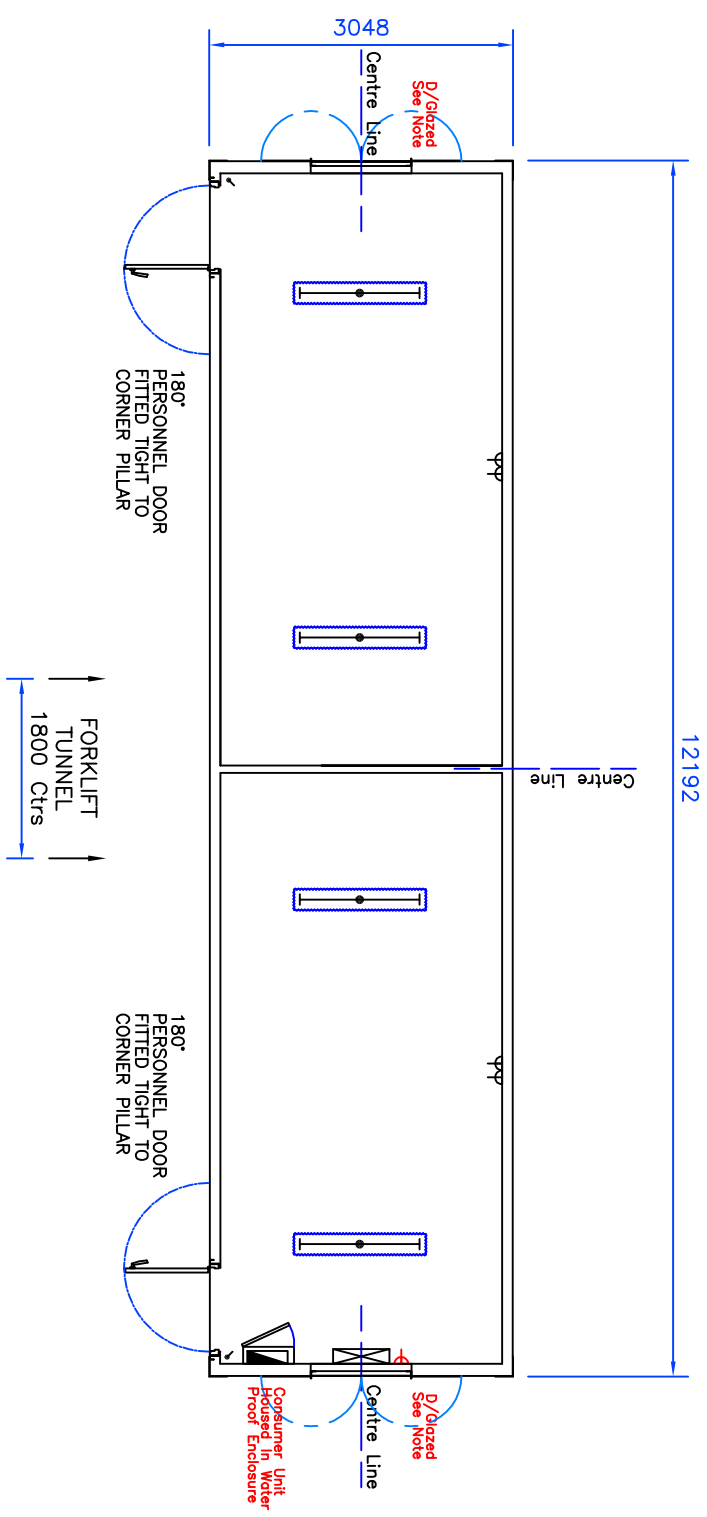


KEY TO SYMBOLS

	Consumer Unit
	Light Switch IP56 Rated
	4' Fluorescent Light (Vapour Proof)
	Twin Sckt., 300mm above F.F.F. IP56 Rated



LINED USING WHITE 'STELVATITE' PANELS TO WALLS & CEILING & INSULATED, WOODSTAIN TRIM, 'ALTRO' NON SLIP, 'CAP' 'N' COVE' FLOORING.

WINDOW NOTE
3'x3' WINDOWS TO BE SLIDING, ALUMINIUM FRAMED, DOUBLE GLAZED C/W 'KIRNCROFT' SECURE STEEL SHUTTERS.

APPROVAL BOX

Customer:
Signature:
Name:
Date:

ISSUE	DATE	DESCRIPTION
1	25/04/07	FIRST ISSUE

TITLE
Mac Containers
40' x 10' Office

Mac Containers

DRAWN	JT	DATE	25/04/07	DRG. No.
APPROVED		DATE		MAC_OP4010V06
CHECKED		DATE		