


FLAT SIDED CONSTRUCTION

UNIT A
6058

PLEASE NOTE
3 COMPARTMENT TRUNKING FITTED
& 1M UP F.F.F.L C/W
DOUBLE SOCKETS WITHIN

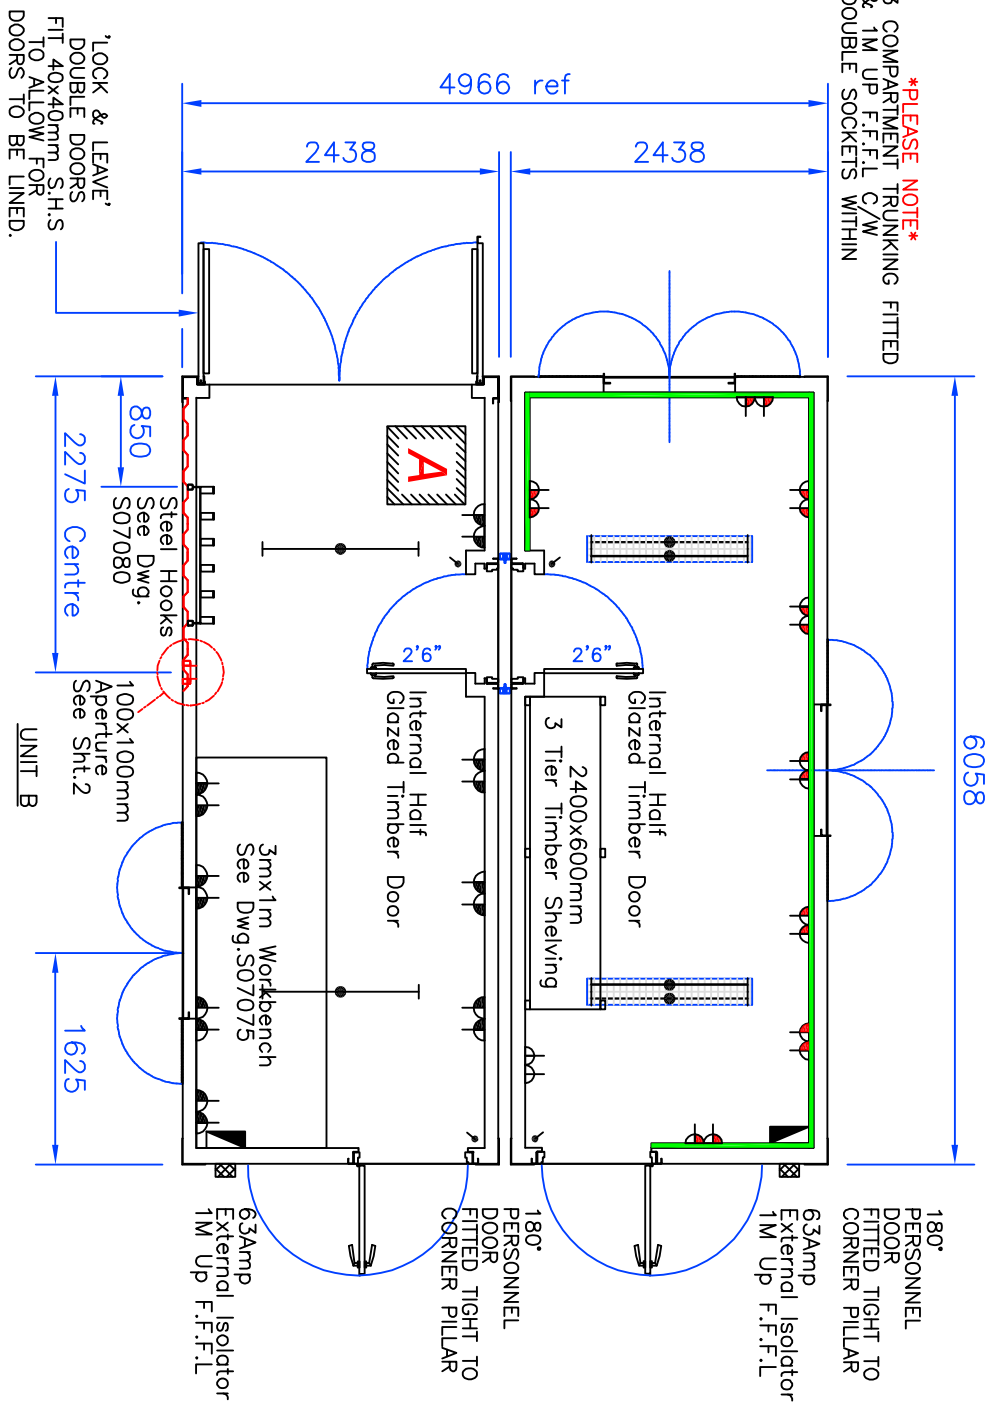

'LOCK & LEAVE'
DOUBLE DOORS
FIT 40x40mm S.H.S
TO ALLOW FOR
DOORS TO BE LINED.

UNIT A
LINED USING EGB2001 & INSULATED,
MONO WHITE CEILING PANELS,
WOODSTAIN TRIM,
POLYFLOR FLOORING.




UNIT B
LINED USING 6mm PLYWOOD & INSULATED,
MONO WHITE CEILING PANELS,
WOODSTAIN TRIM,
BARE 15mm PLYWOOD FLOOR.

KEY TO SYMBOLS

	Consumer Unit
	Light Switch
	Twin Skt., 300mm above F.F.L.
	Twin Skt., 1000mm above F.F.L.
	Twin Skt., 1000mm Up F.F.F.L. & Fitted Within 3 Compartment Trunking
	4' Fluorescent Light
	CATT 2 Twin Light

A
PLEASE NOTE
5mm FLAT STEEL PLATE WELDED
IN POSITION DIRECTLY TO
CHEQUER PLATE FLOOR
POSITION SHOWN BELOW,
PLATE DIRECTLY OVER BEARERS
SEE ALSO SHT.2

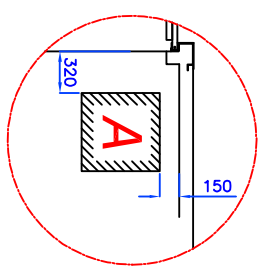

TITLE
Mac Containers
20'x8' Linked Units

Mac Containers

DRAWN	JT	DATE	29/09/07	DRG. No.	MAC_LXXXXXV08
APPROVED		DATE			Sht.1
CHECKED		DATE			

ISSUE	DATE	DESCRIPTION
1	29/09/07	FIRST ISSUE