


PLEASE NOTE
 LOWER FLOOR
 TO BE READ IN CONJUNCTION WITH DWG. NO. MAC_CX4012V02

12192

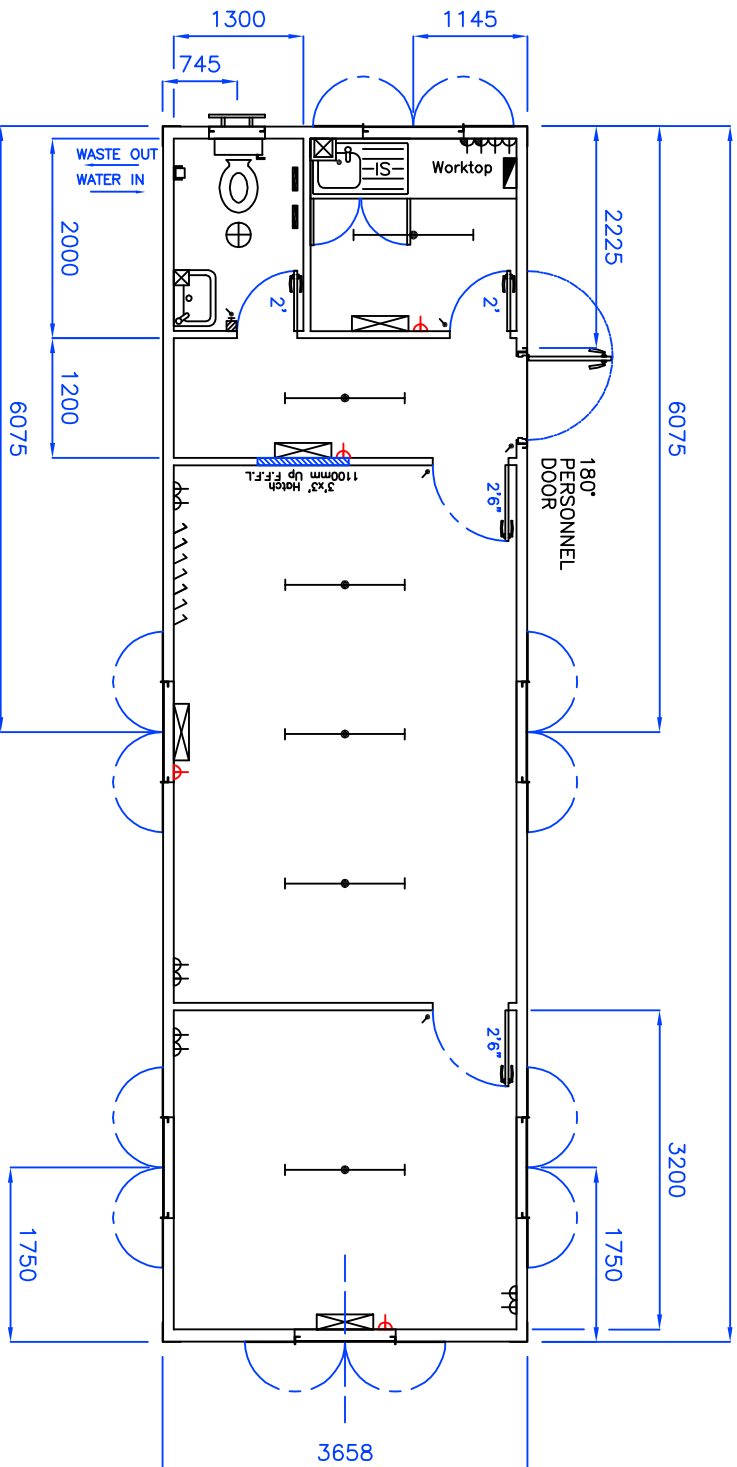

LINED USING EGB2001 & INSULATED,
 MONO WHITE CEILING PANELS,
 WOODSTAIN TRIM,
 'POLYFLOOR' VINYL FLOORING

Please Note
 3'x3' Single Glazed, Windows
 All Framed Sliding, Windows
 c/w Secure Steel Shutters
 1 Off Hi Level Single Glazed
 Window c/w Guard

KEY TO SYMBOLS

	Consumer Unit
	Light Switch
	Light Pullswitch
	4' Fluorescent Light
	Bulkhead Light
	2' Tube Heater & Guard
	Fused Spur & Thermostat
	Convector Heater
	Twin Skt., 300mm above F.F.L.
	Twin Skt., 1000mm above F.F.L.
	3kw Instant Water Heater
	2kw 5ltr Water Storage Heater
	Coat Hooks

APPROVAL BOX
 Customer:
 Signature:
 Name:
 Date:

ISSUE	DATE	DESCRIPTION
1	19/03/08	FIRST ISSUE

TITLE
 Mac Containers
 40'x12' Complex

Mac Containers

DRAWN	JT	DATE	19/03/08	DRG. No.	MAC_CX4012V01
APPROVED		DATE			
CHECKED		DATE			