


****IMPORTANT- PLEASE NOTE****
UNIT MUST BE DDA COMPLIANT

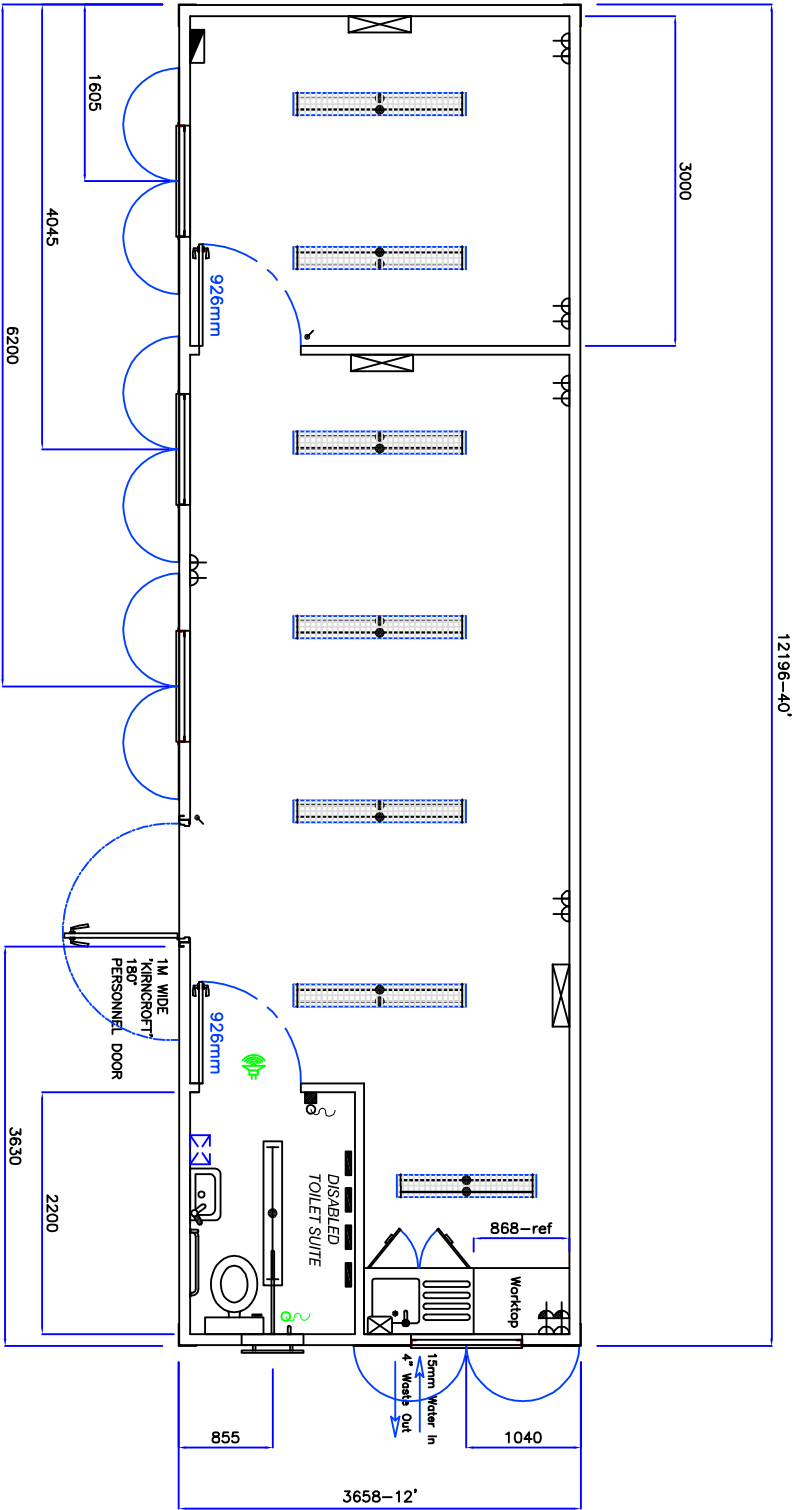

LEGEND

	Consumer Unit
	Light Switch
	Pull Switch
	4' Vapour Proof Light
	4' & 5' Cott 2 Twin Light
	4' Tube Heater & Guard
	Thermostat/Spur
	Convactor Header
	Dbl. Skt. @300mm Up F.F.L.
	Dbl. Skt. @1100mm Up F.F.L.
	Undersink Water Heater
	2kW Sltr Water Storage Header
	Audio/Visual Alarm

LIVING DETAILS

WALLS	EGB2006 & INSULATED
CEILING	MONO WHITE & INSULATED
TRIMS	WHITE PLASTIC
FLOOR	VINYL FLOORING OVER 15mm PLY.

REV.	DATE.	DETAILS.
A	12/10/09	First Issue.

APPROVAL BOX	
Name:	Signature:
Position:	Date:

DRAWN	MR	DATE	12/10/09
-------	----	------	----------

Title.
 Mac Containers
 40'x12' Complex

Mac Containers Ltd.

Dwg. NO.
 MAC_4012CXN01