


FLAT SIDED CONSTRUCTION

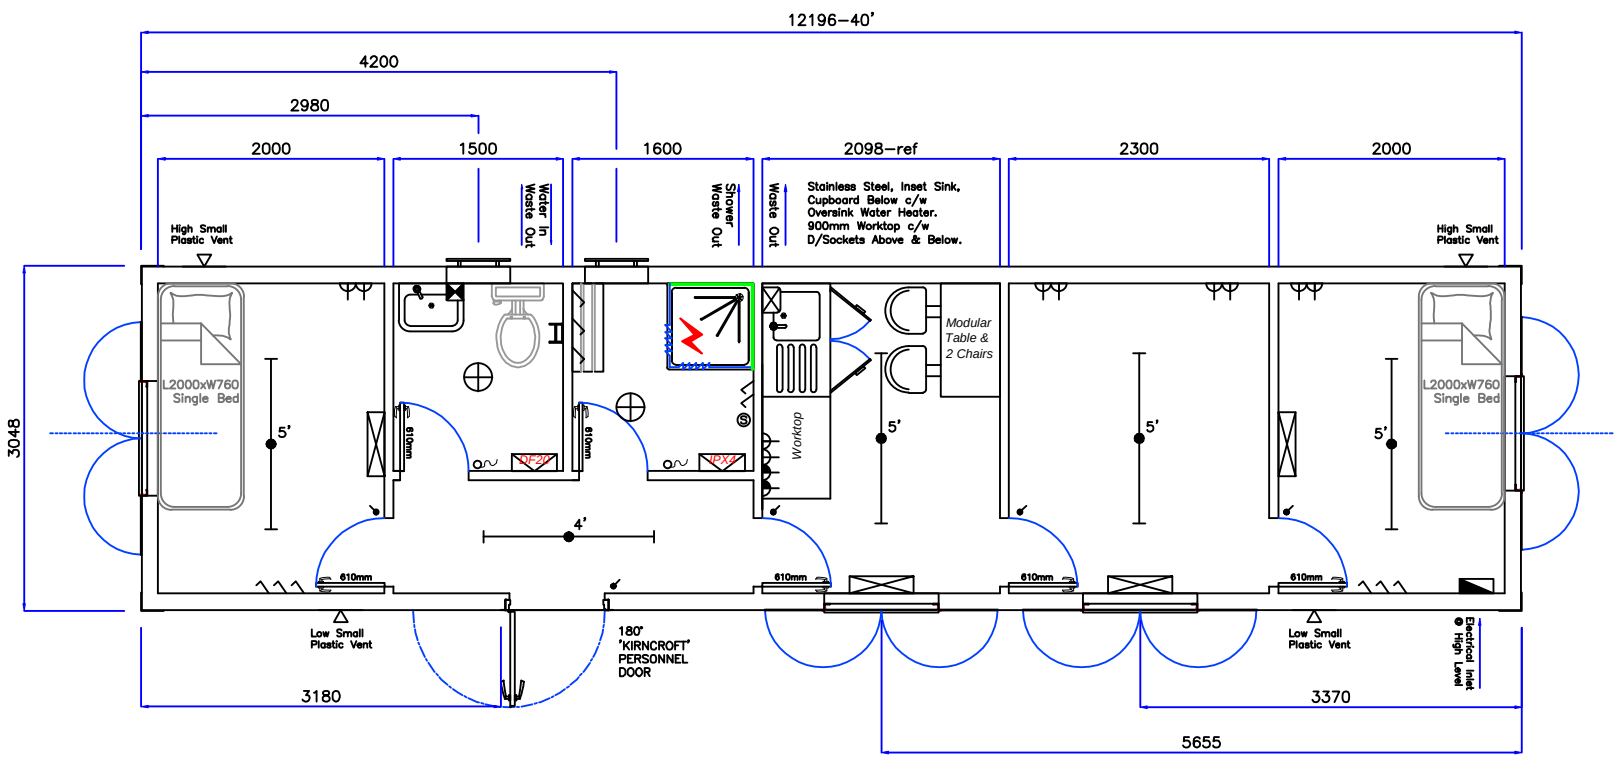

Legend

	Consumer Unit
	Light Switch
	Pull Switch
	Bulkhead Light
	4' & 5' Fluorescent Light
	1kW Convector Heater
	1kW, 'Hyco' Downflow Heater c/w Internal Stat, DF20
	1kW, IPX, 'Dimplex' Downflow Heater c/w Internal Stat, FX20IPX4
	Dbl. Skt. 300mm Up F.F.L.
	3kW Instant Water Heater
	2kW, 5Ltr. Water Storage Heater
	7.5kW Instant Electric Shower
	Shower Curtain
	Shower Pull Switch

**\*\*PLEASE NOTE\*\***

3'x3' 'ALU' FRAMED, DOUBLE GLAZED, SLIDING WINDOWS c/w KIRNCROFT SHUTTERS.  
 HI LEVEL WINDOW c/w OPAQUE GLASS & STEEL, MESH GUARD.  
 INTERNAL CEILING HEIGHT ON STD. UNIT: 2150mm.  
 SHOWER TRAY SIZE: 760x760mm.  
 BEDS & CANTEEN SEATING SHOWN FOR SIZING PURPOSES ONLY AND ARE NOT SUPPLIED.

Lining Details

WALLS	GREY, ECO 6mm & 50mm INSULATION
CEILING	WHITE, ECO 6mm & 50mm INSULATION
TRIMS	WHITE PLASTIC
FLOOR	VINYL FLOORING OVER 15mm PLY. SLIP RESISTANT FLOORING IN SHOWER AREA.

A		Details	
Rev.			
Drn.	JT	Date	04/04/13

Approved By:

Name:  
 Signature:  
 Date:

Dwg. No.  
 MAC\_4010CXN11A

Title.  
 Mac Containers  
 40'x10'x8'H, Complex

