


PLEASE NOTE BEDS & CANTEEN MODULAR SEATING NOT SUPPLIED

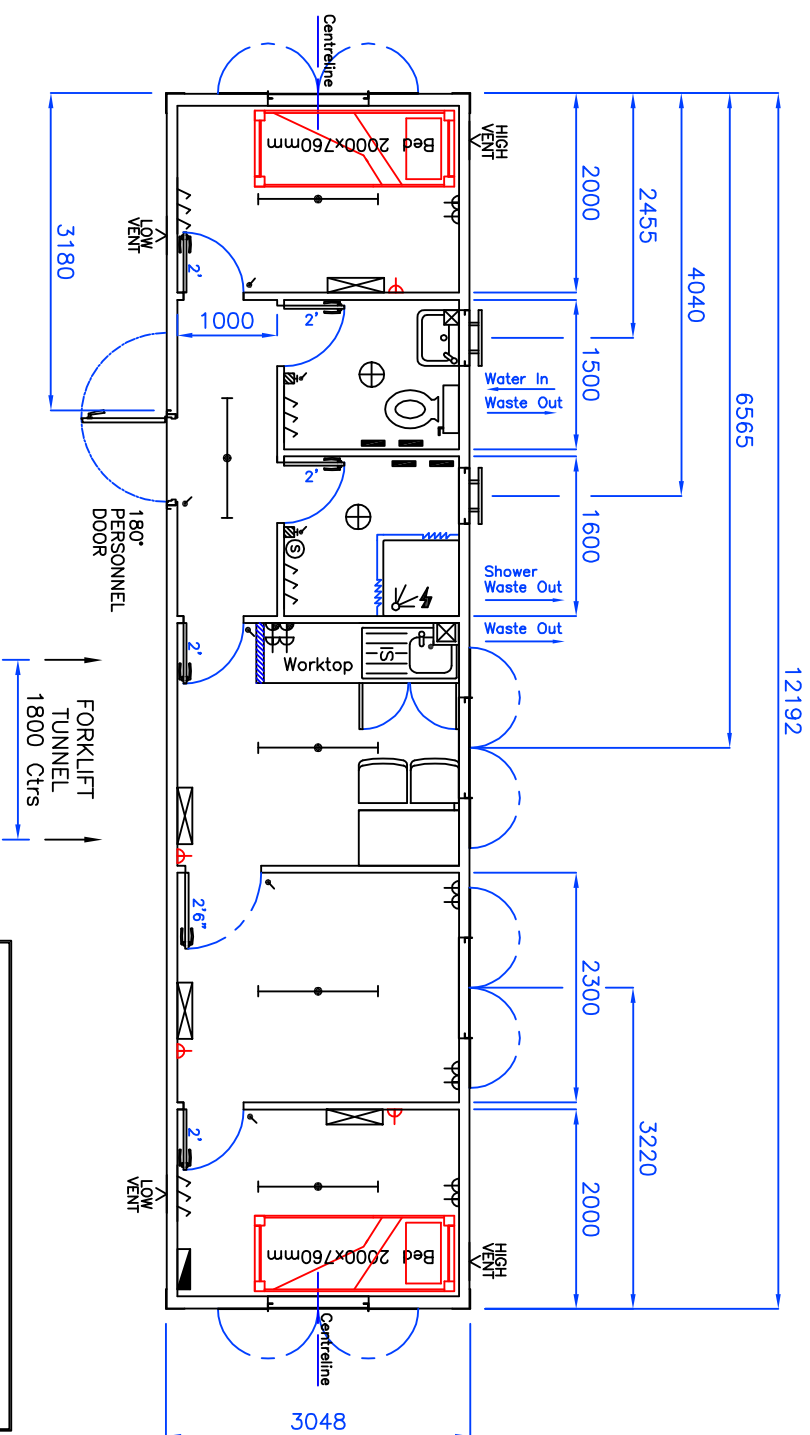

LINED USING EGB2001 & INSULATED.
 MONO-WHITE CEILING PANELS.
 WOODSTAIN TRIM,
 'CAP 'N' COVE' 'ALTRO' NON-SLIP VINYL TO SHOWER ROOM.
 'POLYFLOR' FLOORING IN REMAINDER OF UNIT.

APPROVAL BOX

Customer: _____
 Signature: _____
 Name: _____
 Date: _____

KEY TO SYMBOLS

	Consumer Unit
	Light Switch
	Light Pullswitch
	4' Fluorescent Light
	Bulkhead Light
	2' Tube Heater
	Fused Spur & Thermostat
	Convector Heater
	Twin Skt., 300mm above F.F.L.
	Twin Skt., 1000mm above F.F.L.
	3kw Instant Water Heater
	2kw 5ltr Water Storage Heater
	High & Low Level Small Plastic Vents
	Shower Pull Switch
	Shower Curtain
	Instant Electric Shower

ISSUE	DATE	DESCRIPTION
1	28/02/08	FIRST ISSUE

TITLE
 Mac Containers
 40'x10' Complex

Mac Containers

DRAWN	JT	DATE	28/02/08	DRG. No.	MAC_CX4010V14
APPROVED		DATE			
CHECKED		DATE			