


PLEASE NOTE
NON STANDARD LENGTH-28' LONG

8540

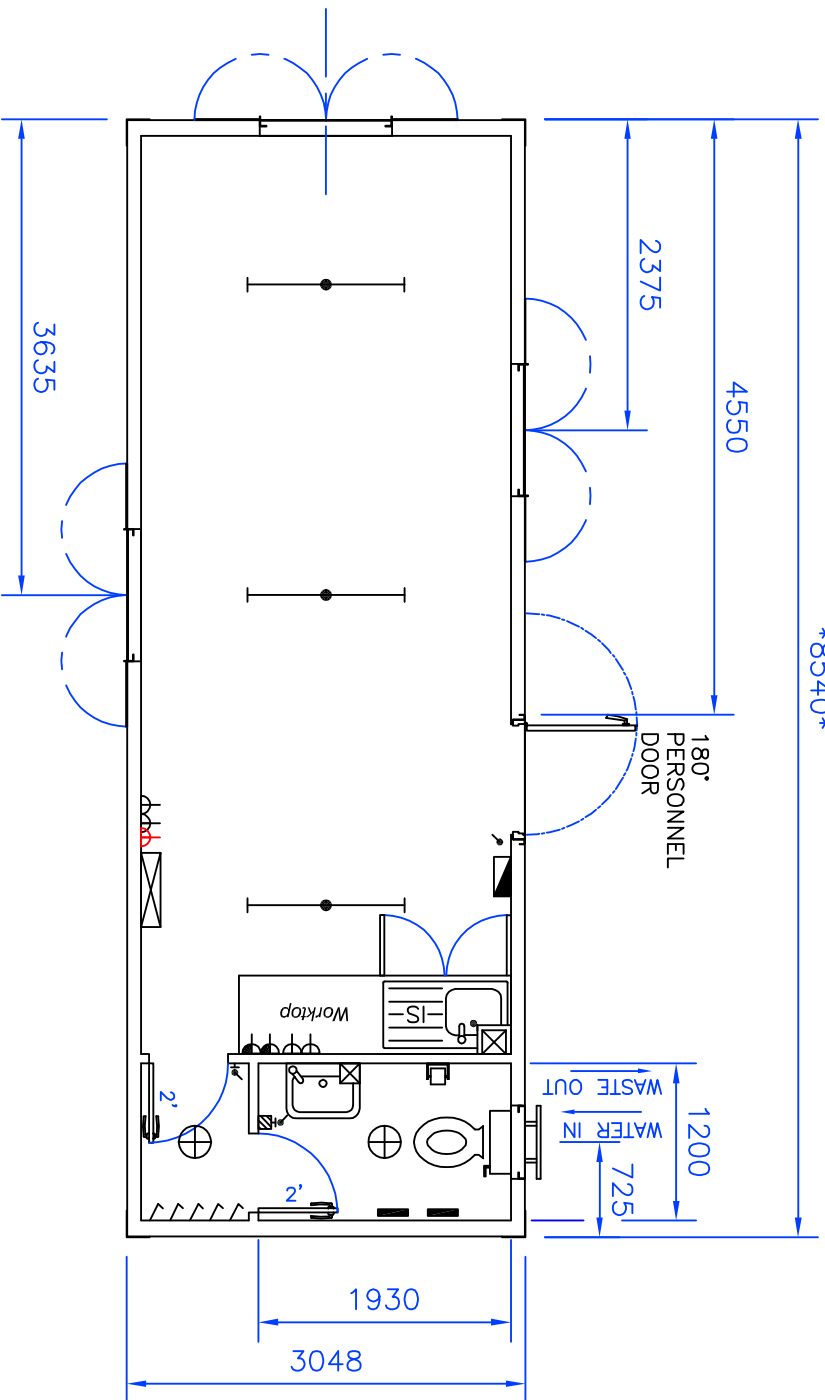

LINED USING EGB2001 & INSULATED.
MONO-WHITE CEILING PANELS.
WOODSTAIN TRIM
'POLYFLOOR' VINYL FLOORING.

KEY TO SYMBOLS

	Consumer Unit
	Light Switch
	Light Pullswitch
	Fused Spur & Thermostat
	4' Fluorescent Light
	Bulkhead Light
	2' Tube Heater + Guard
	2kW Convecter Heater-Spur
	Twin Skt., 1000mm above F.F.L.
	Twin Skt., 300mm above F.F.L.
	3kw Instant Water Heater
	2kw 5ltr Water Storage Heater

APPROVAL BOX
Customer:
Signature:
Name:
Date:

ISSUE	DATE	DESCRIPTION
1	18/06/07	FIRST ISSUE

TITLE
Mac Containers
28'x10' Complex

Mac Containers

DRAWN	JT	DATE	18/06/07	DRG. No.	MAC_CX2810V02
APPROVED		DATE			
CHECKED		DATE			