


12196-40'

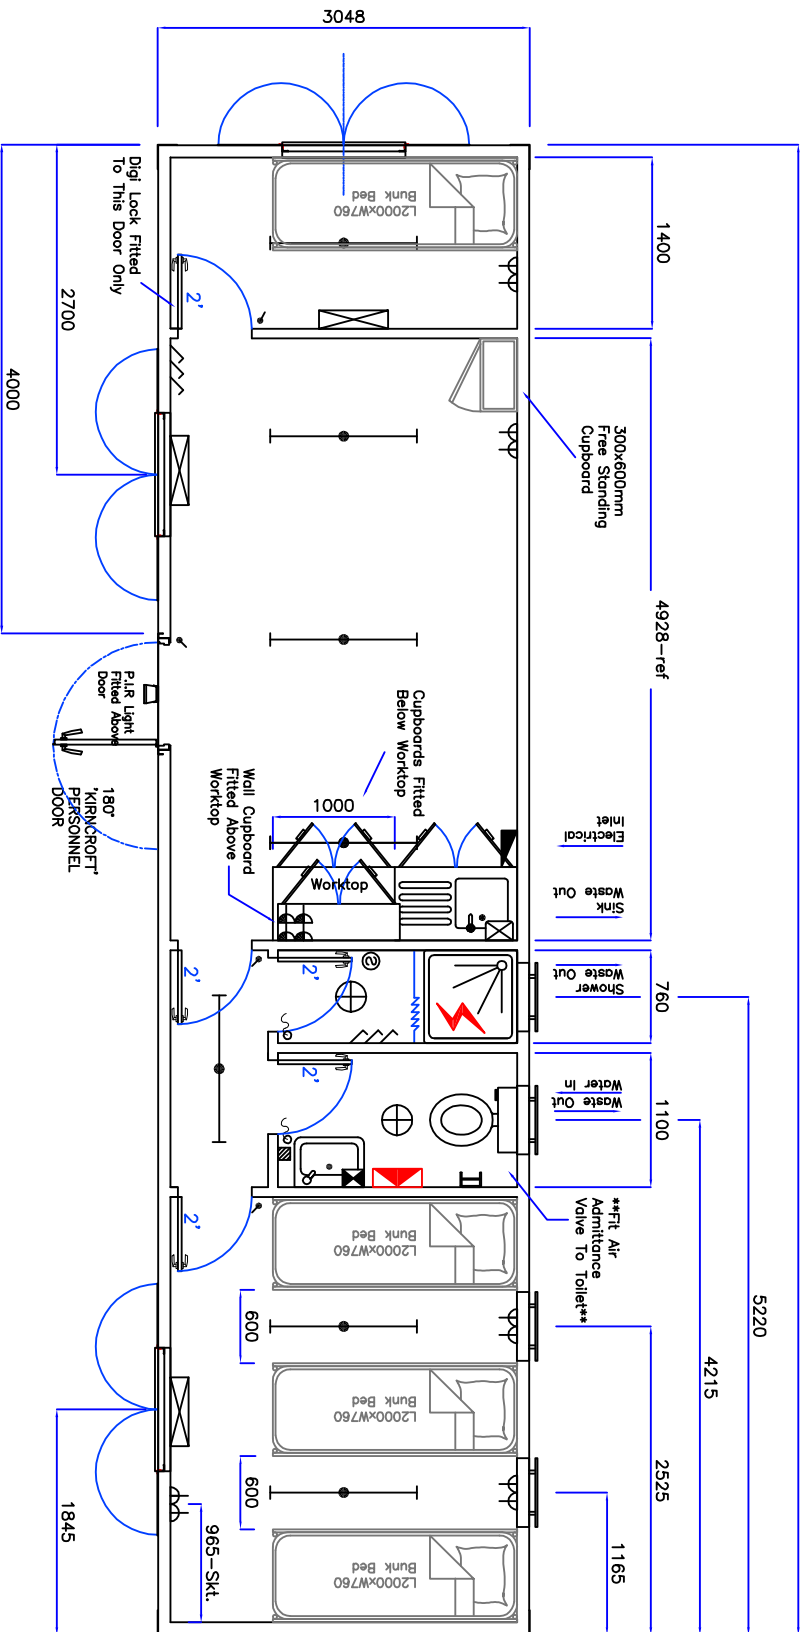

**LEGEND**

	Consumer Unit
	Light Switch
	Pull Switch
	Bulkhead Light
	4' Fluorescent Light
	Fused Spur @ High Level
	Convactor Heater
	Dbl. Skt. @300mm Up F.F.L.
	Dbl. Skt. @1100mm Up F.F.L.
	2kW Sltr Water Storage Heater
	Coat Hooks
	Instant Electric Shower
	Shower Curtain
	Shower Pull Switch
	IPX Rated Downflow Heater
	Thermostat/Spur

**\*\*PLEASE NOTE\*\***

3'x3' 'AU' FRAMED, DOUBLE GLAZED, SLIDING WINDOWS C/W SECURE STEEL SHUTTERS.  
 HI LEVEL WINDOW C/W OPAQUE GLASS & SECURE STEEL GUARD.  
 INTERNAL CEILING HEIGHT ON STD. UNIT 2150mm.  
 FURNITURE SHOWN IS FOR SIZING PURPOSES ONLY AND IS NOT SUPPLIED.

**LINING DETAILS**

WALLS	EG82006 & INSULATED
CEILING	MONO WHITE & INSULATED
TRIMS	WHITE PLASTIC
FLOOR	VINYL FLOORING OVER 15mm PLY.

REV.	DATE	DETAILS.
C	14/04/10	Customer Request: PIR Light Added Above Door
A	04/03/10	First Issue.
<p><b>APPROVAL BOX</b></p> <p>Name: _____ Signature: _____</p> <p>Position: _____ Date: _____</p>		
DRAWN	JT	DATE 04/03/10

Title:  
 Mac Containers  
 40'x10' Complex

**Mac Containers**

Dwg. NO.  
 MAC\_4010CXN04  
 Sht1 Of 2