


PLEASE NOTE: UNIT TO HAVE A 3 PHASE ELECTRICAL SUPPLY

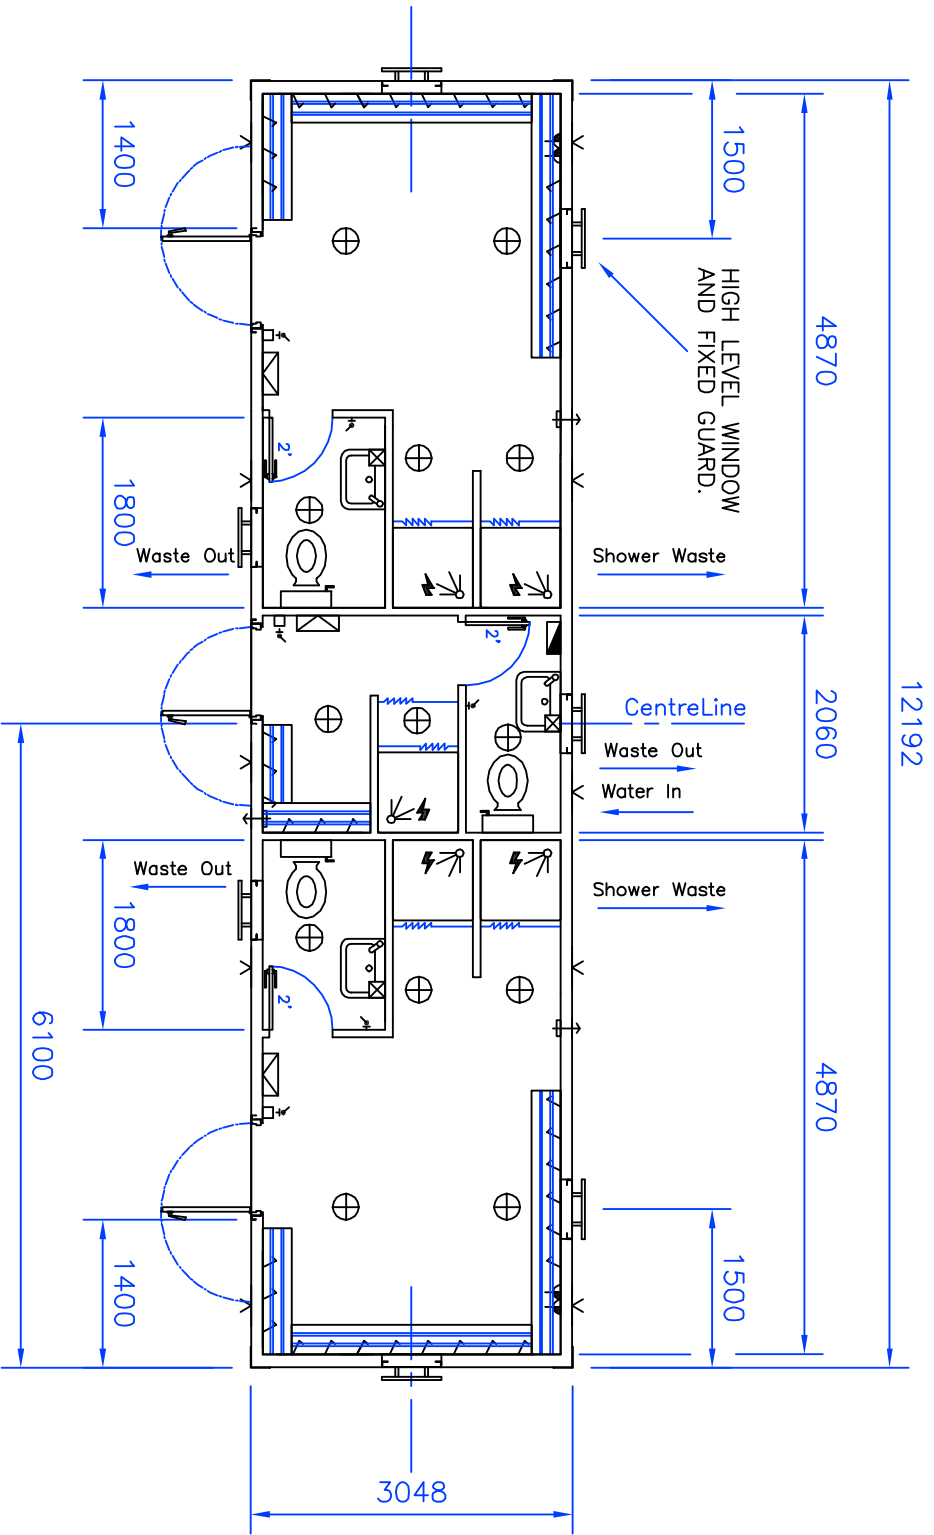

3No. 180" PERSONNEL DOORS.
 LINED USING EGB2001 & INSULATED.
 'ALTRO' NON-SLIP VINYL FLOORING THROUGHOUT.
 MONO WHITE CEILING
 WOODSTAIN TRIM

FORKLIFT
 TUNNEL
 1800 Ctrs

KEY TO SYMBOLS

	3 PHASE ELECTRIC SUPPLY
	2.4kw Downflow Heater
	Fused Spur & Thermostat
	Twin Skt., 1000mm above F.F.L.
	Bulkhead Light
	Light Pullswitch
	3kw Instant Water Heater
	Vent, 1High & 1Low Level
	Extraction Fan
	7.2Kw Shower Unit

APPROVAL BOX
 Customer:
 Signature:
 Name:
 Date:

ISSUE	DATE	DESCRIPTION
1	24/01/06	FIRST ISSUE

TITLE
 Mac Containers
 40'x10' Toilet/Shower

DRAWN	PB	DATE	24/01/06	DRG. No.
APPROVED		DATE		MAC_TS4010V01
CHECKED		DATE		