


****PLEASE NOTE****
FLOOR TO BE UNDERPANNED c/w 100mm INSULATION.

FLAT SIDED CONSTRUCTION

12196-40'

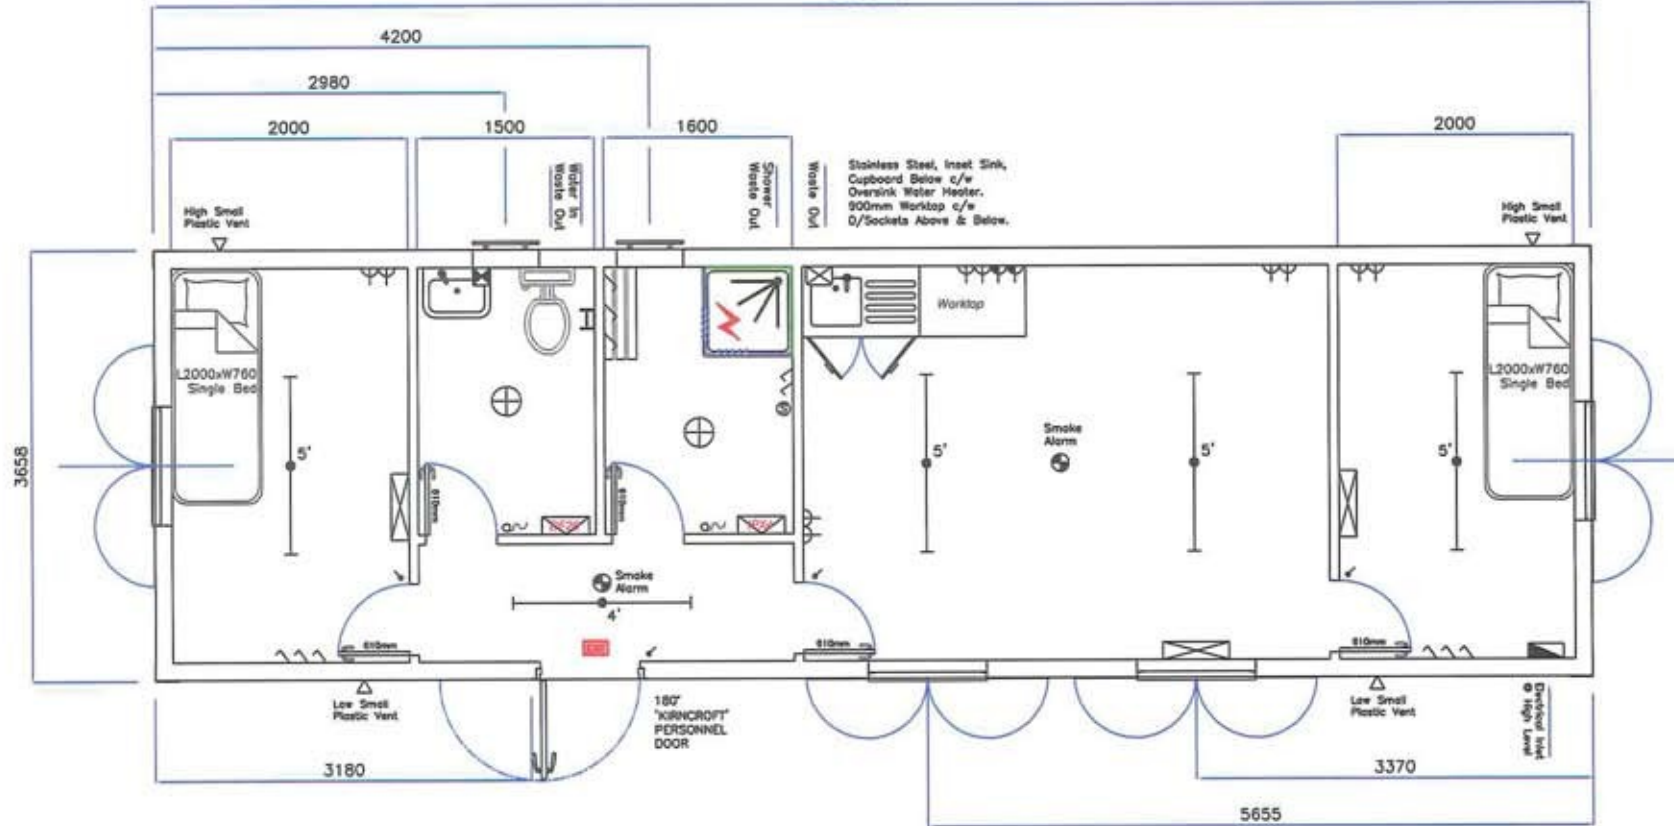

****PLEASE NOTE****
FLOOR TO BE UNDERPANNED c/w 100mm INSULATION.

Legend

	Consumer Unit
	Light Switch
	Pull Switch
	Bulkhead Light
	4' & 5' Fluorescent Light
	1kW Convector Heater
	1kW, 'Hyco' Downflow Heater c/w Internal Stat, DF20
	1kW, IPX, 'Dimplex' Downflow Heater c/w Internal Stat, FX20IPX4
	Dbl. Skt. @300mm Up F.F.L.
	3kW Instant Water Heater
	2kW, 5Ltr. Water Storage Heater
	7.5kW Instant Electric Shower
	Shower Curtain
	Shower Pull Switch
	Battery Powered, Ceiling Mounted Smoke Alarm
	Emergency Exit Light Fitted Above Door

****PLEASE NOTE****

3'x3' 'AL' FRAMED, DOUBLE GLAZED, SLIDING WINDOWS c/w KIRNCROFT SHUTTERS.

HI LEVEL WINDOW c/w OPAQUE GLASS & STEEL, MESH GUARD.

INTERNAL CEILING HEIGHT ON STD. UNIT: 2150mm.

SHOWER TRAY SIZE: 760x760mm.

BEDS & CANTEN SEATING SHOWN FOR SIZING PURPOSES ONLY AND ARE NOT SUPPLIED.

Lining Details

WALLS	GREY, ECO 6mm & 50mm INSULATION
CEILING	WHITE, ECO 6mm & 50mm INSULATION
TRIMS	WHITE PLASTIC
FLOOR	FLOOR TO BE UNDERPANNED c/w 100mm INSULATION, VINYL FLOORING OVER 15mm PLY. SLIP RESISTANT FLOORING IN SHOWER AREA.

A		Details	
Rev.			
Dwn.	JT	Date	16/01/14

Approved By:

Name:

Signature:

Date:

Dwg. No.
MAC_4012CXN03A

Title.
Mac Containers
40'x12'x8'H, Complex

