







FLAT SIDED CONSTRUCTION

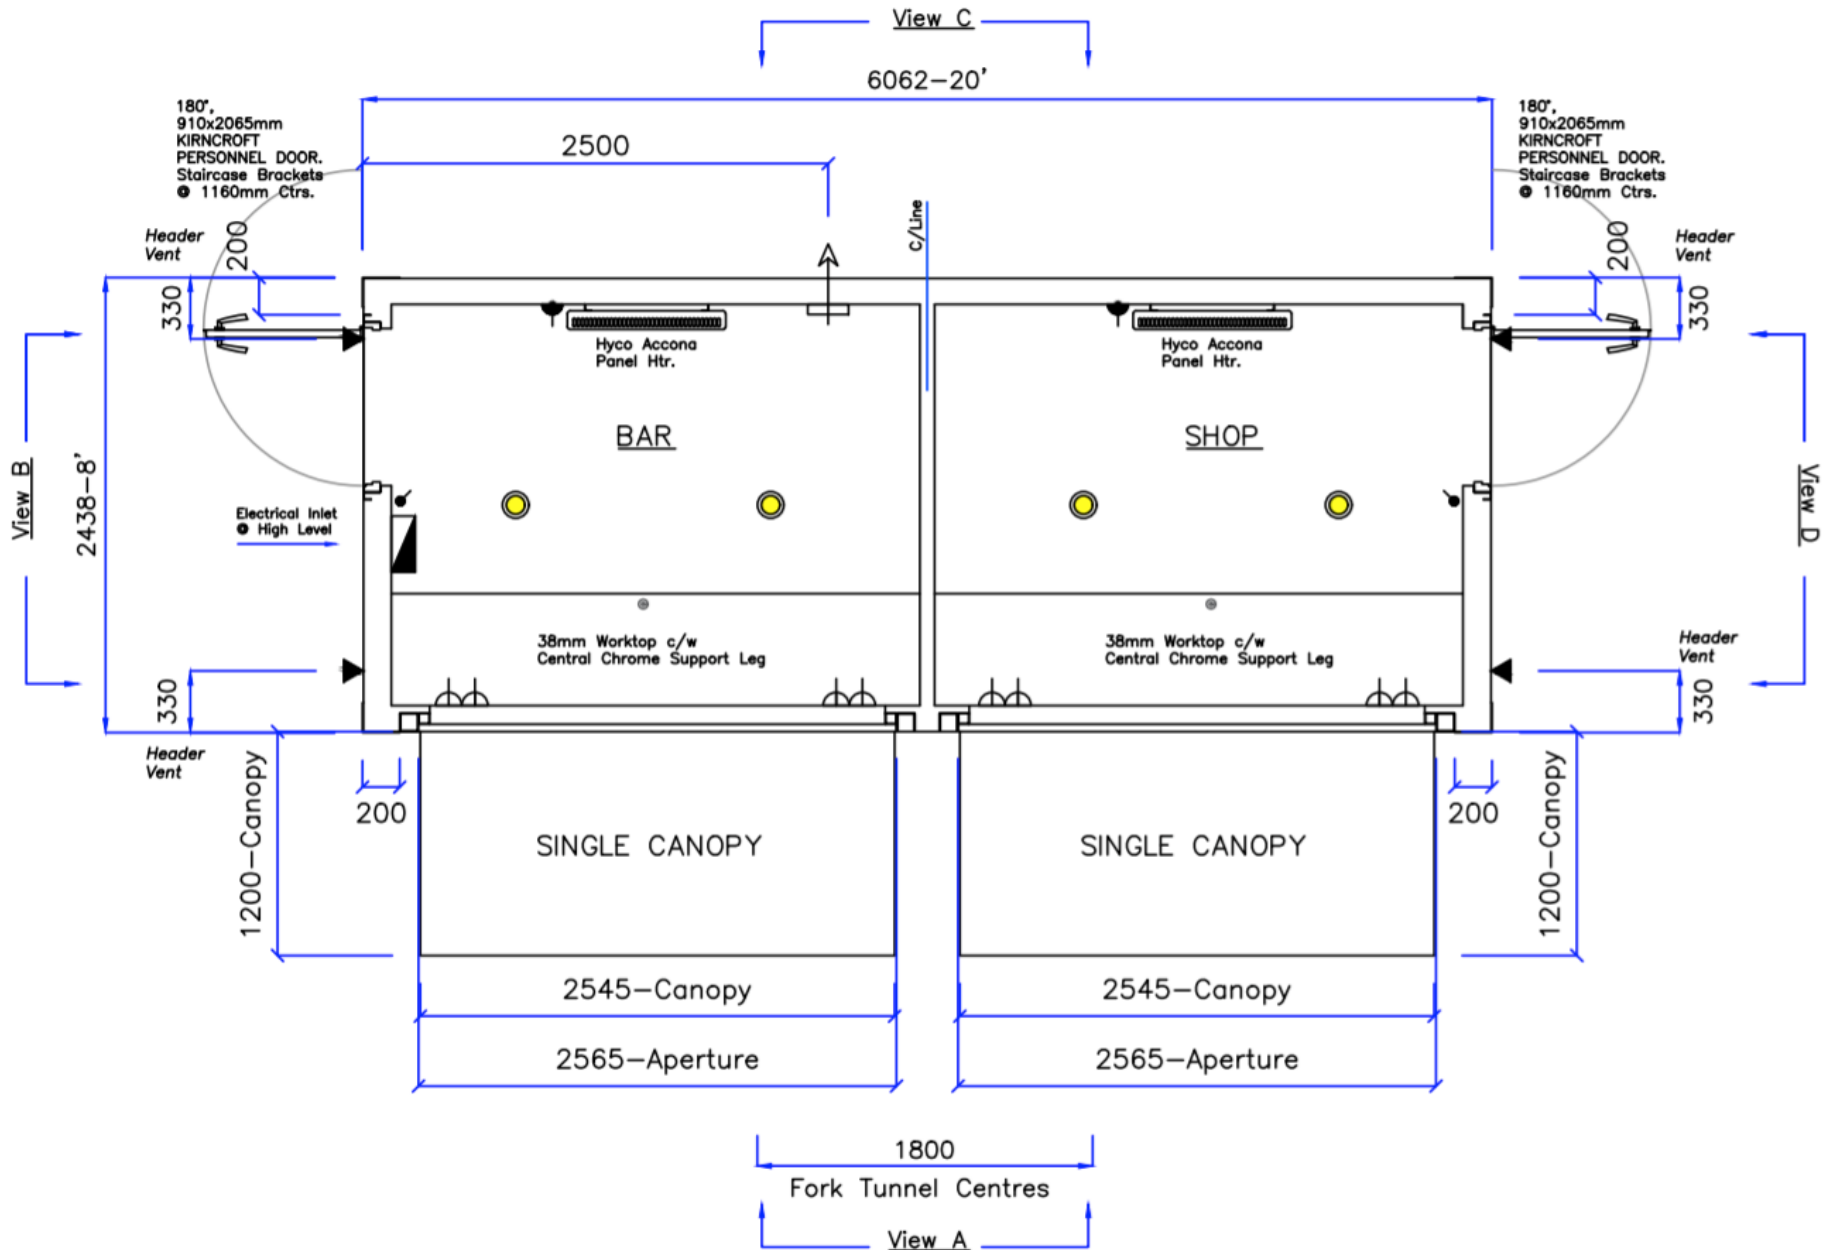

Title:
Mac Containers
6062 L x 2438 W x 2500 H (20'x8'x8'). Retail Unit.



FLAT SIDED CONSTRUCTION

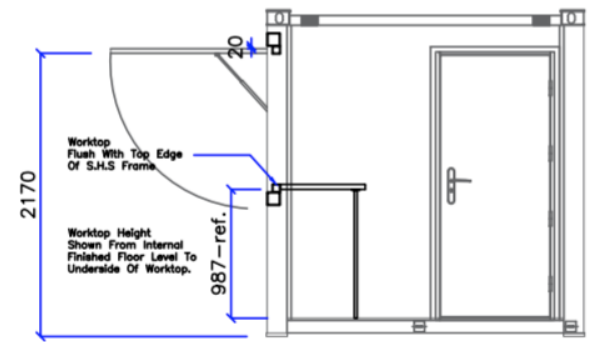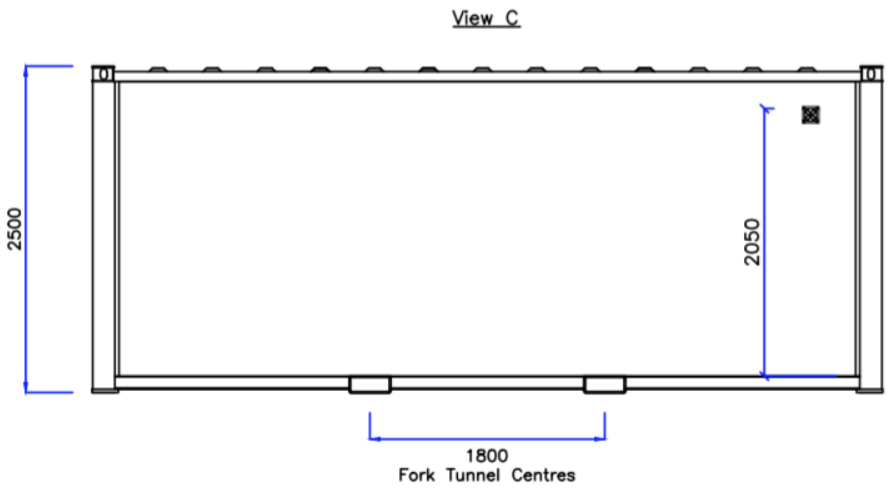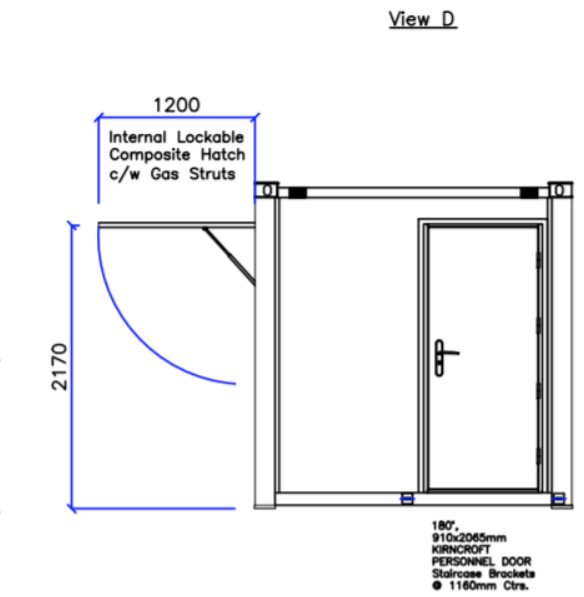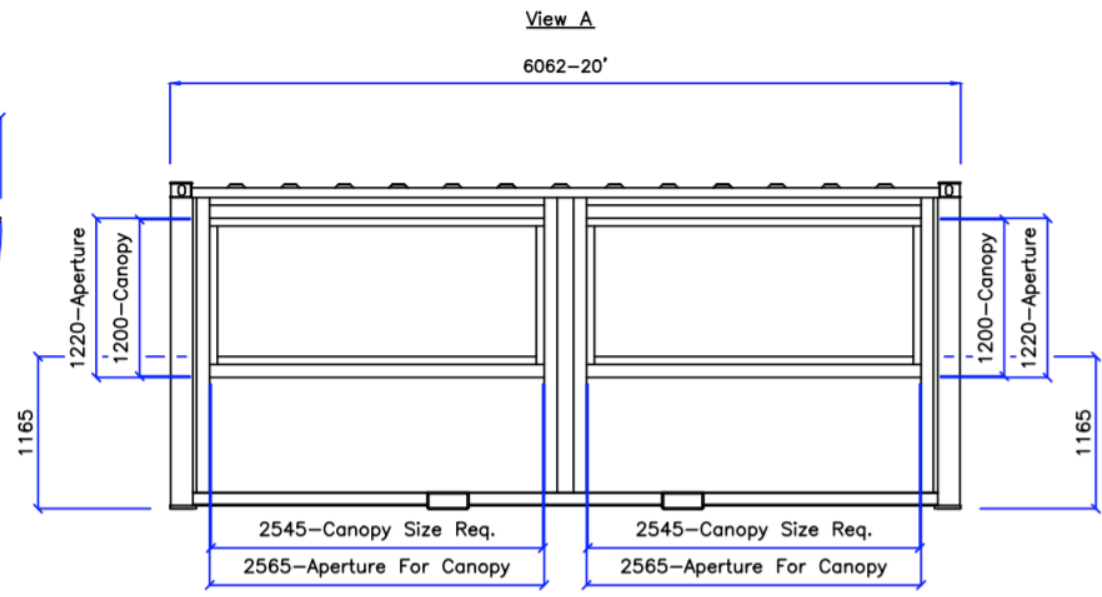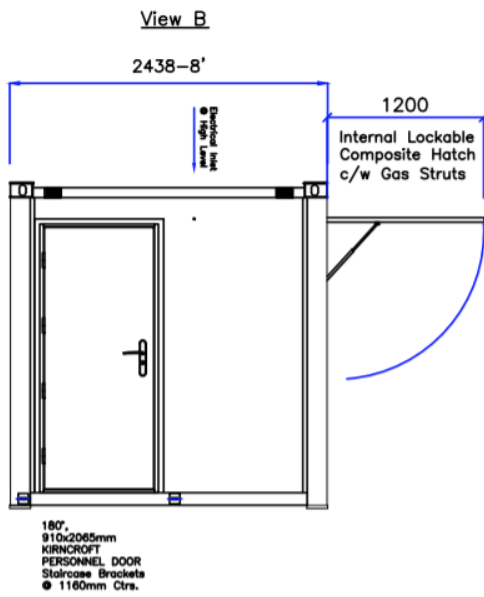

PROFIED			
FLATSIDED		✓	
Rev.	A	Date	xx/xx/xx Amended By: xx
Checked By: xx		Date	xx/xx/xx
Amendment Details			
Drawn	JT	Date	12/08/21

Approved By:
Name:
Signature:
Date:

Title:
Mac Containers
6062 L x 2438 W x 2500 H (20'x8'x8'). Retail Unit.

